



1 LEVEL 1
SCALE: 1/4"=1'-0"

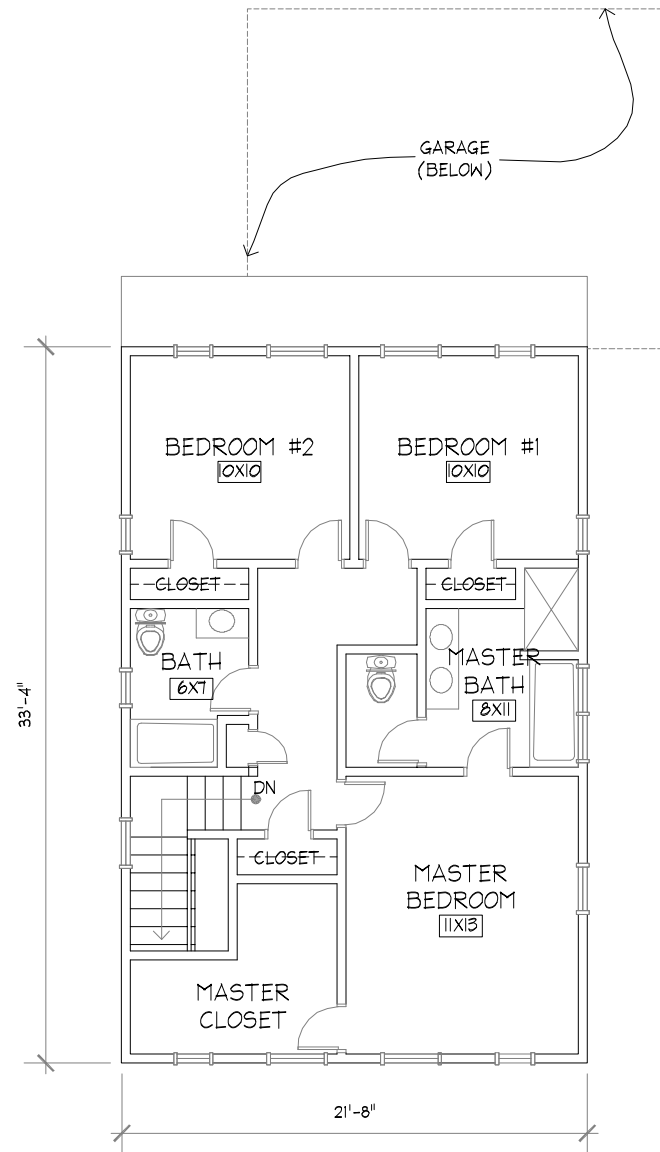

2 LEVEL 2
SCALE: 1/4"=1'-0"

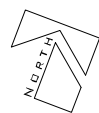

BUILDING AREA:

LEVEL 1	=	925 SF.
LEVEL 2	=	775 SF.
GARAGE	=	228 SF.
SUBTOTAL	=	1,928 SF.


TOTAL LIVING AREA = 1,700 SF.



NOTE:

UNIT 17R IS MIRROR IMAGE

KEY PLAN

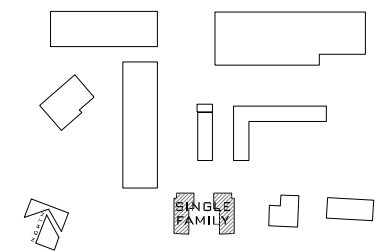

OWNER/DEVELOPER:



ARCHITECT:

STUDIO GREEN
ARCHITECTURE LLP
ARCHITECTURE • PLANNING • INTERIORS • SUSTAINABILITY
2821 EL CAMINO AVENUE SACRAMENTO CA 95821 PH: 916.231.0811 FX: 916.231.0813 WWW.STUDIOGREENARCH.COM

PROJECT:

**LEIDESDORFF VILLAGE
FOLSOM, CA.**

DRAWING TITLE:

**FLOOR PLANS
SINGLE FAMILY
UNIT 17 AND 17R**

SEAL:

B.D. SUBMITTAL:

REVISIONS:

DRAWN BY: DS

DATE: AUG 10, 2010

JOB NO. 10-004

SHEET NUMBER:

A-4