



1 LEVEL 1
SCALE: 1/8"=1'-0"

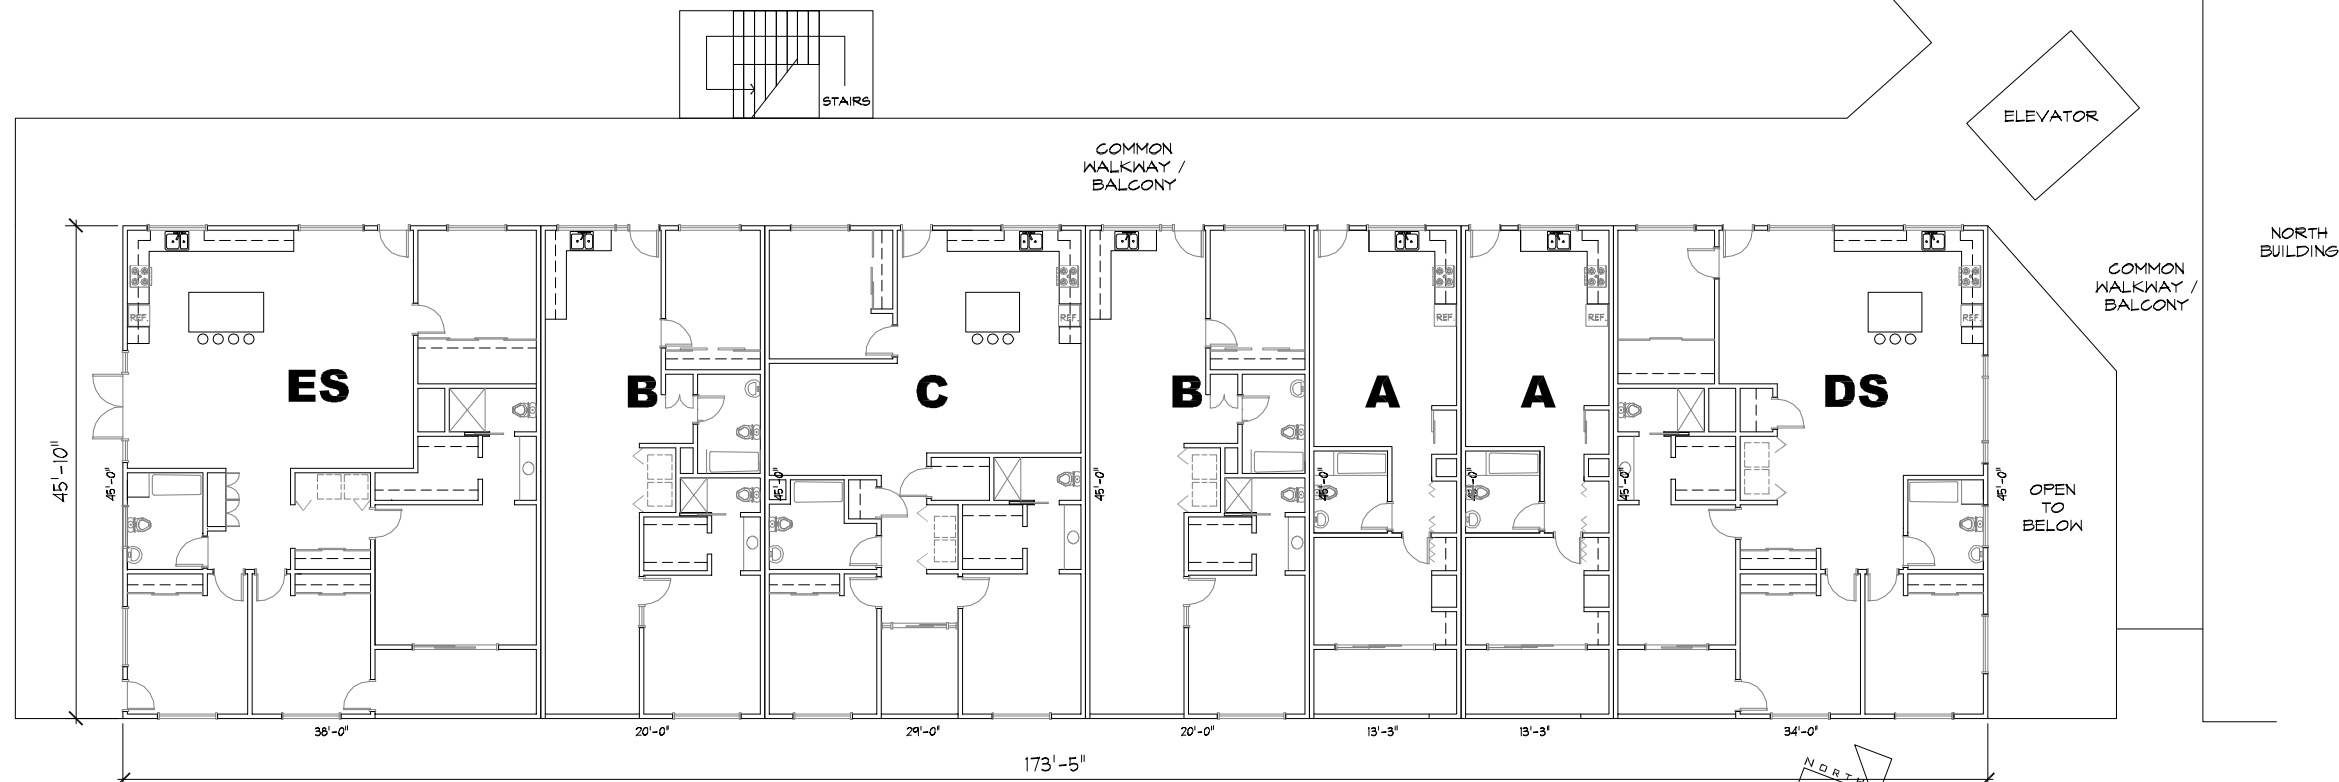

2 LEVELS 2 AND 3
SCALE: 1/8"=1'-0"

BUILDING AREA:

LEVEL 1 = 5,788 SF.
LEVEL 2 = 7,678 SF.
LEVEL 3 = 7,678 SF.
TOTAL = 20,784 SF.

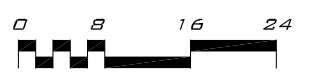

KEY PLAN

